



TLORIS PRITLIČJA:

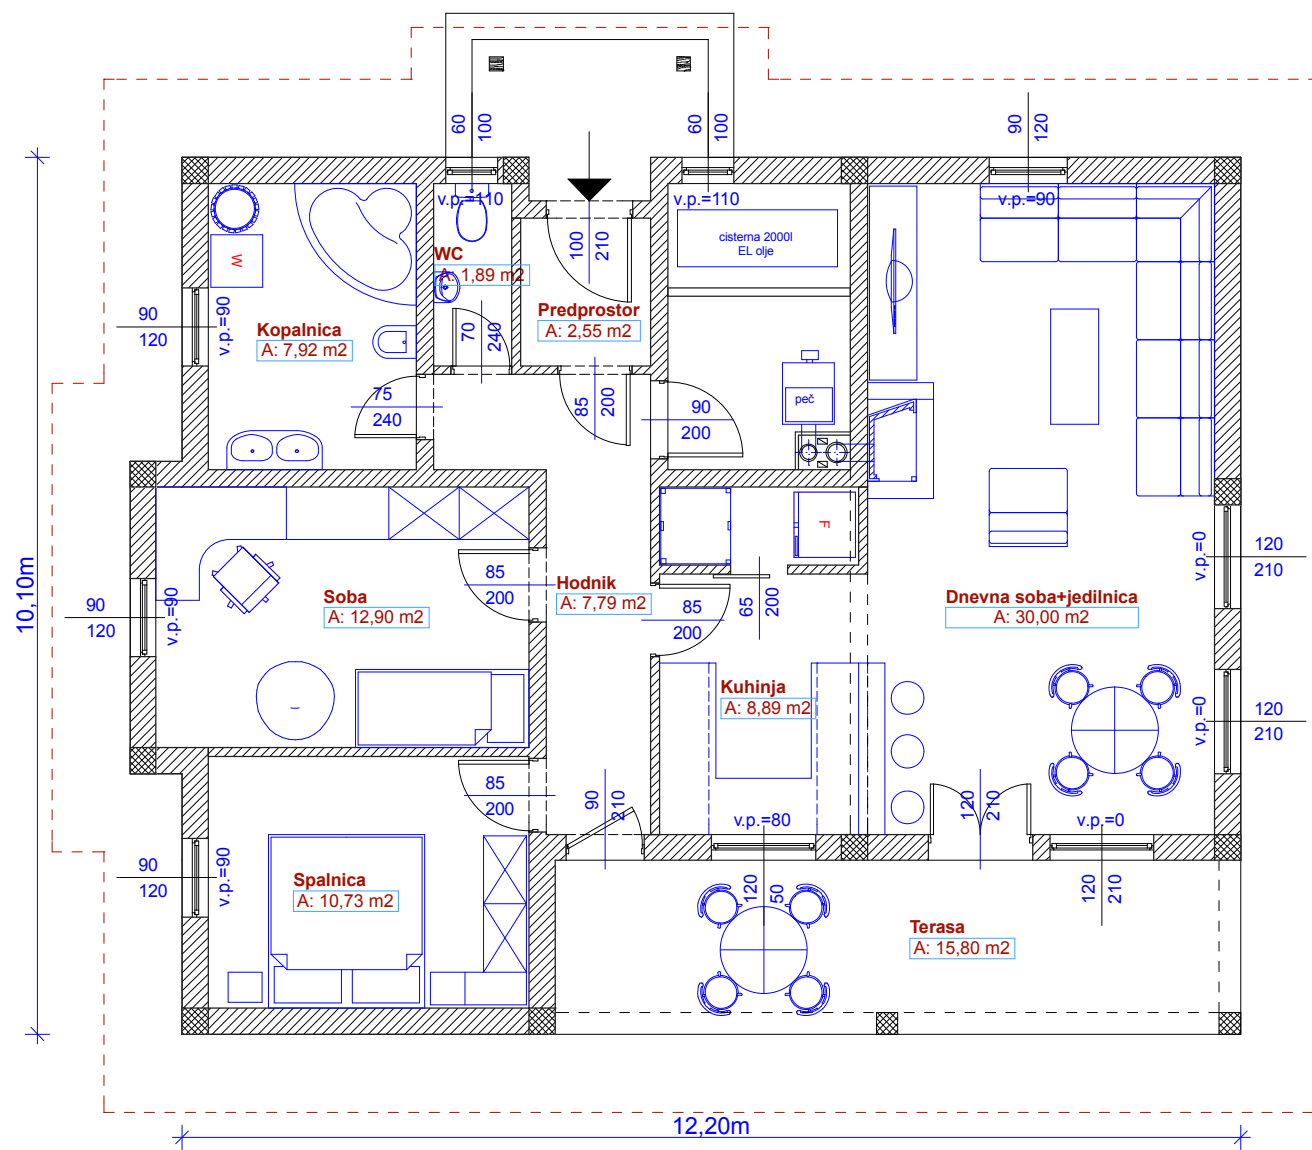

FASADE:

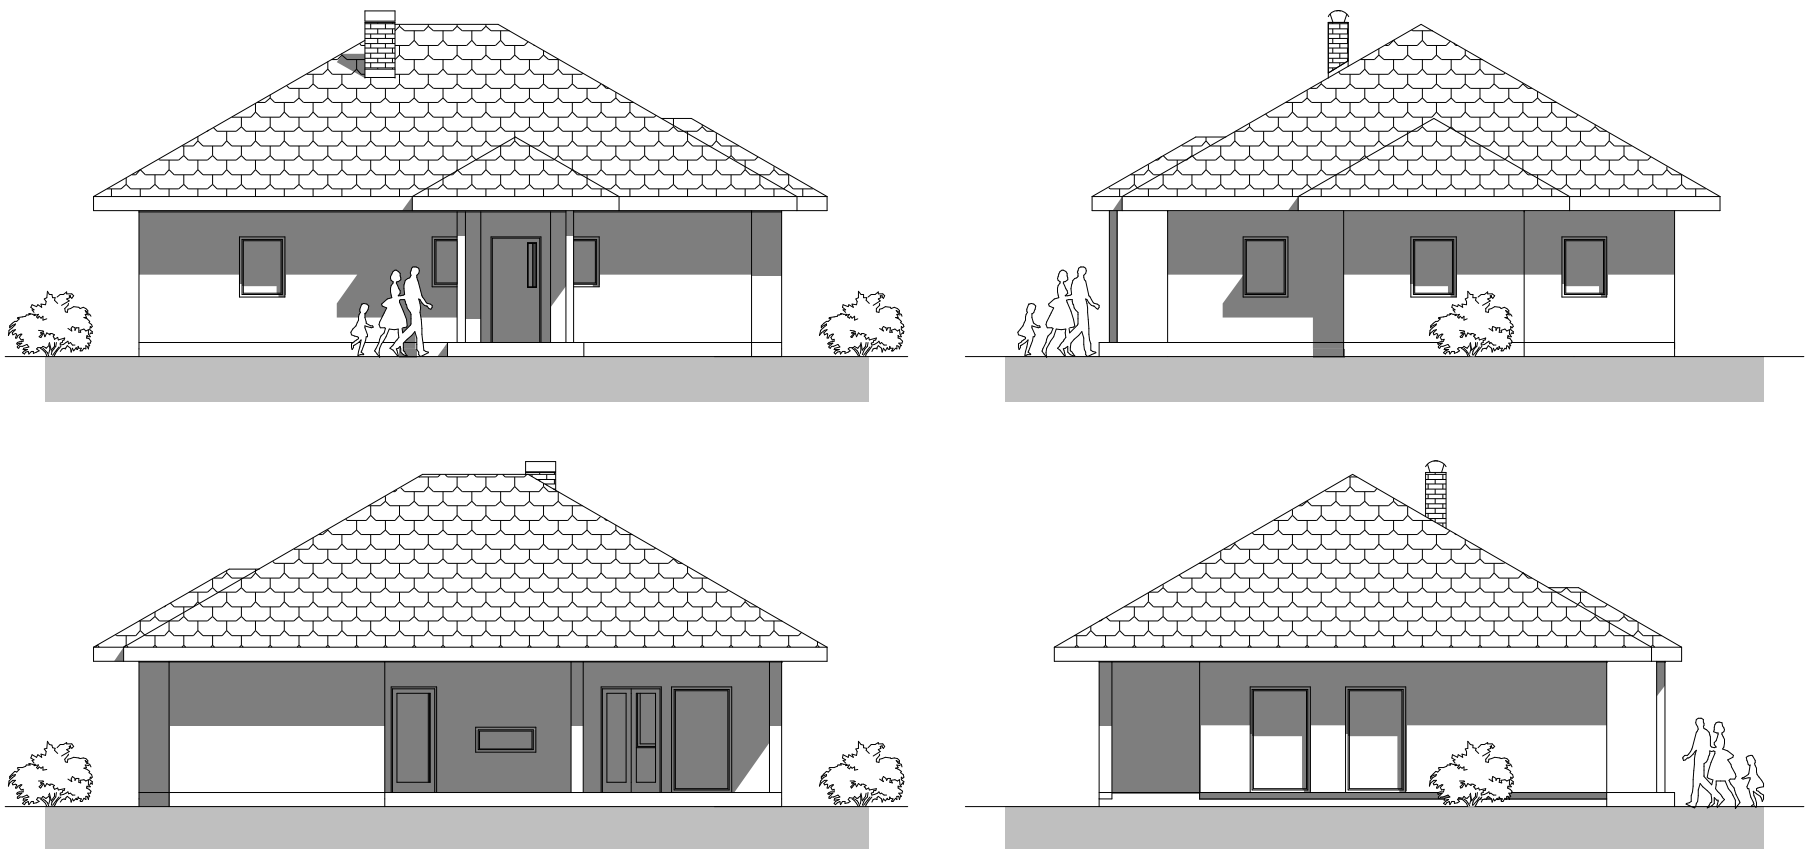

AGJ - Ekološko svetovanje, projektiranje -inženiring
 Rebernik Goran s.p.,
 Pot na Kamenšak 2, 2230 Lenart

TIP:	AGJ/Si - H1260
ETAŽNOST:	P
DIMENZIJA:	10,10m x 12,10m